


FRANKLIN ST

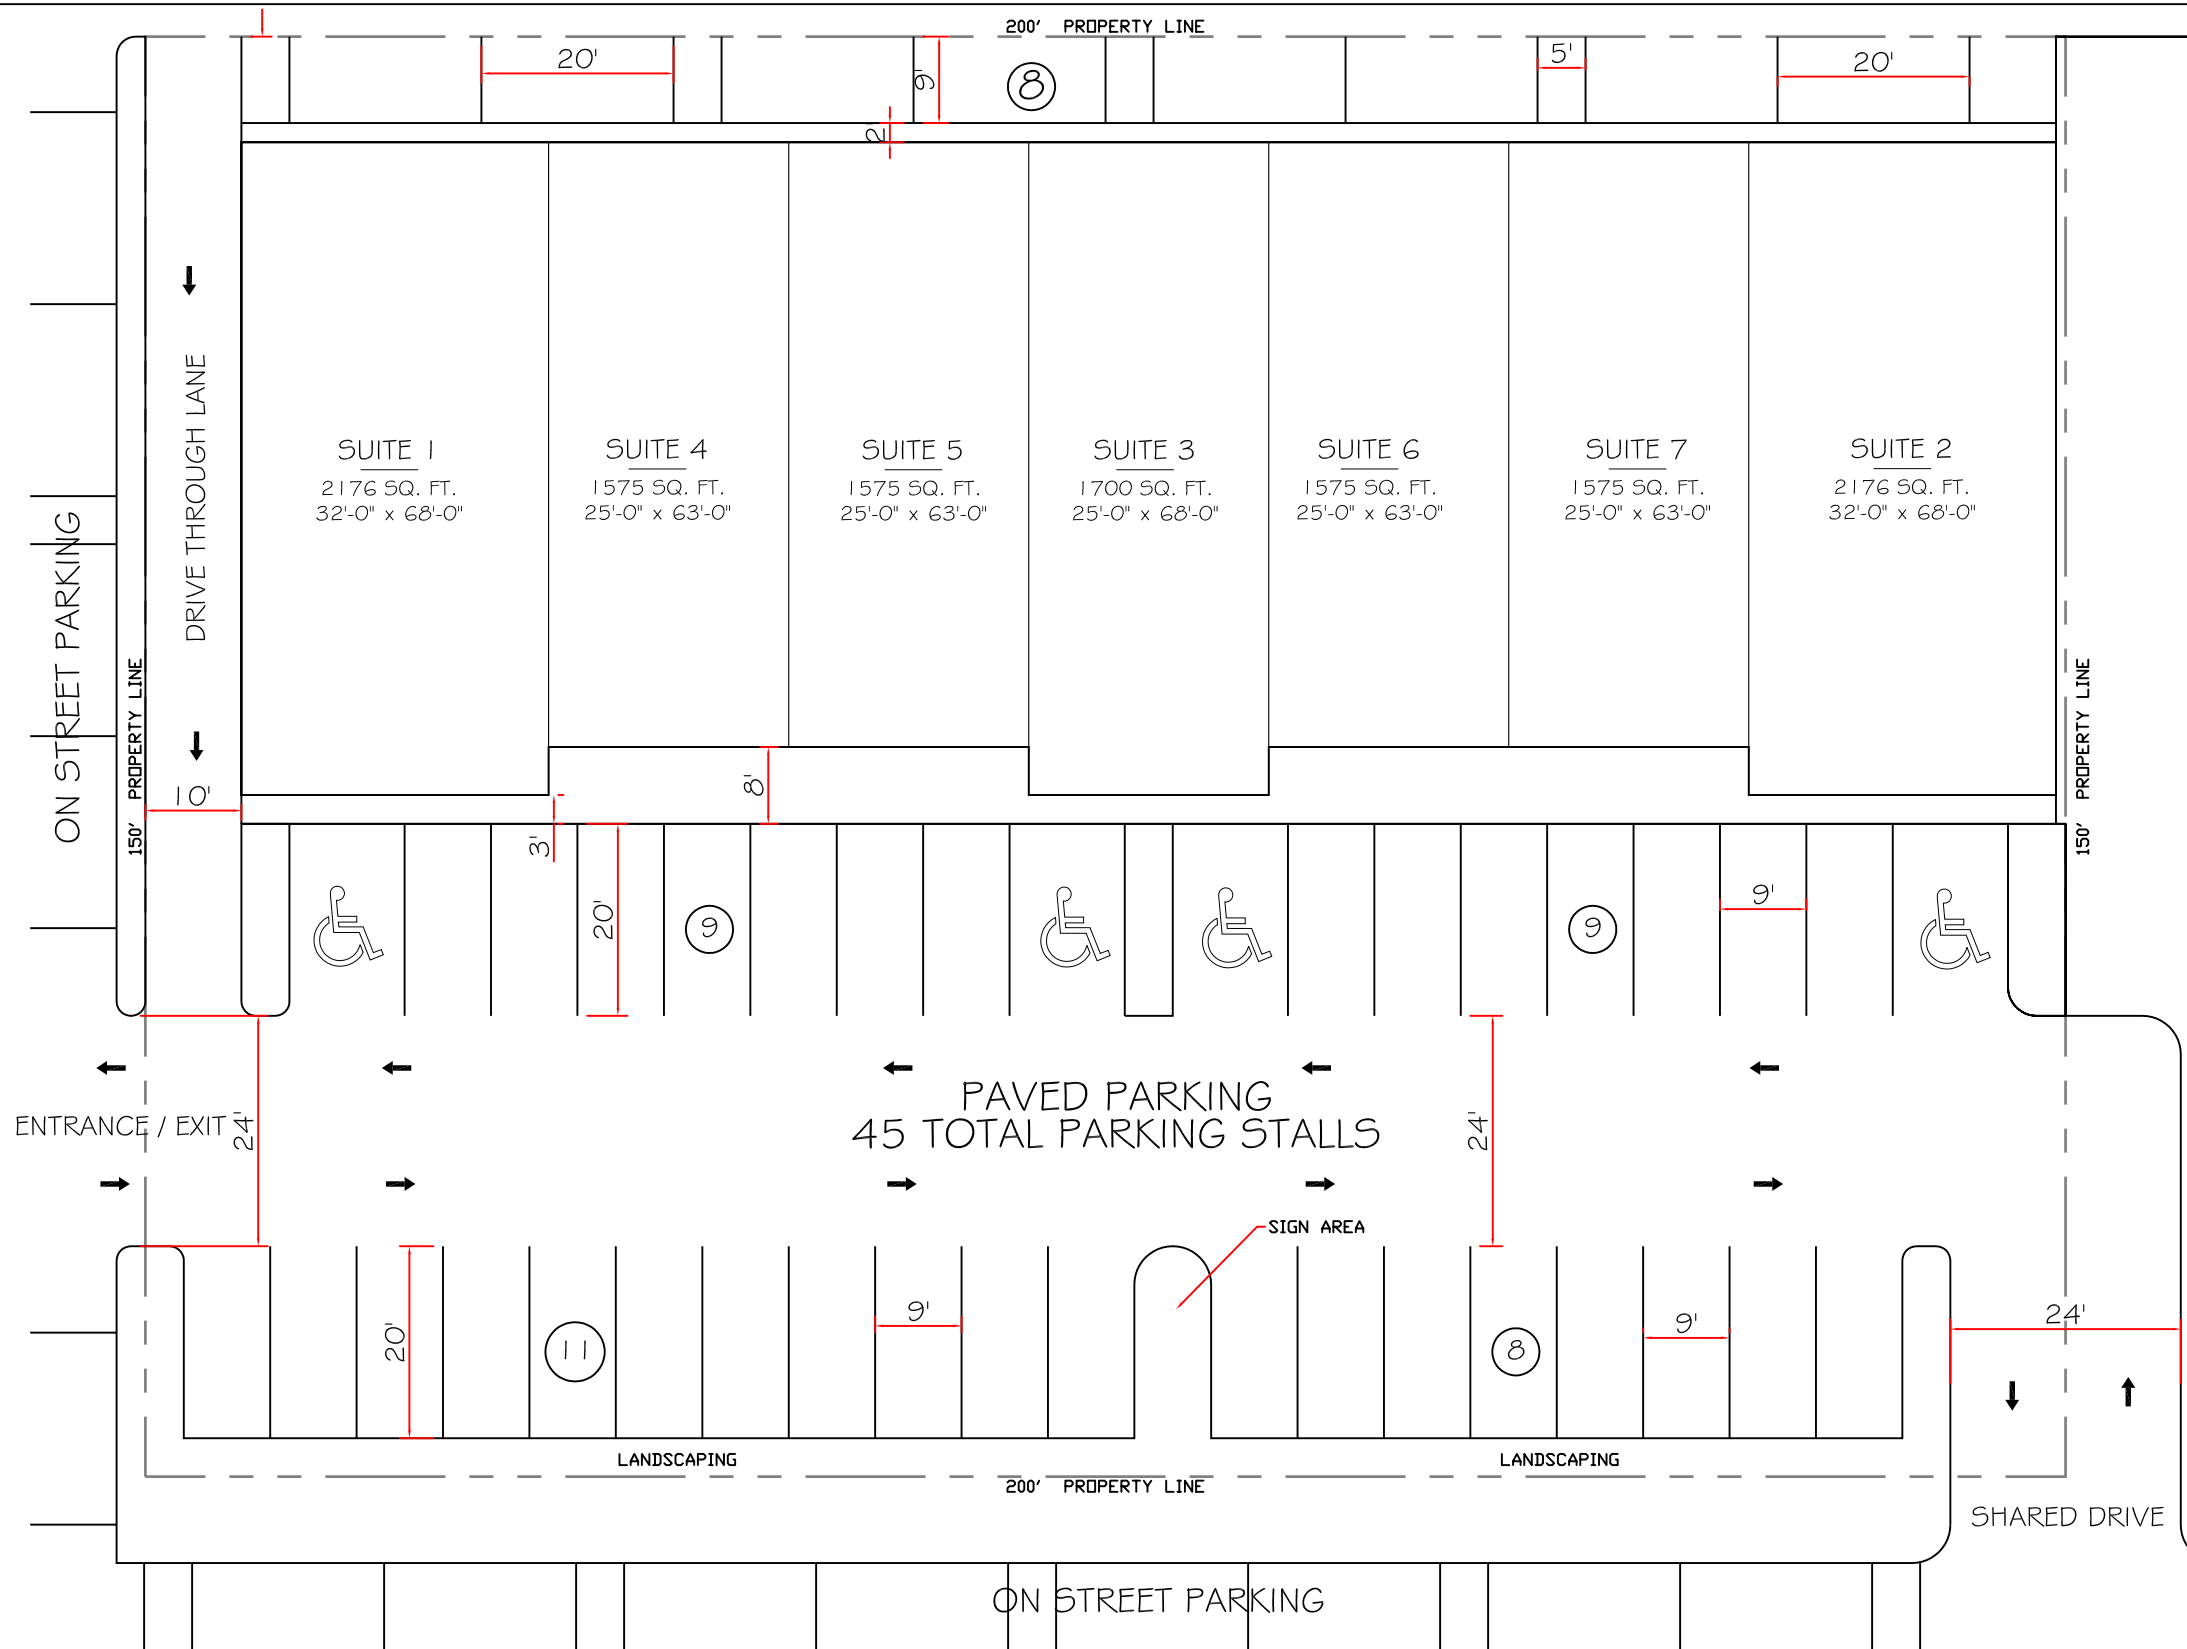

1 SITE PLAN
S1 B 1" = 20'-0"

Design Services, LLC holds the copy right of all information contained on these drawings. No part of these drawings shall be used for the construction of any building or structure without the written consent of Design Services, LLC. Design Services, LLC is not responsible for the effect such information may have in the accuracy of the drawing.

DATE	REVISIONS
5/17/08	ORIGINAL SET
	REVISIONS 1
	REVISIONS 2
	REVISIONS 3
	REVISIONS 4

SITE PLAN
PROJECT ADDRESS
PROJECT CITY STATE
ORIGINAL SET DATE: 5/17/08 FILE/ELEK POINT STRIP PLAN

FOR
OWNER
ADDRESS
CITY STATE

DRAWING BY:
DESIGN SERVICES
505 COLLEGE ST
SGT BLUFF IA 51064
715-261-6557 / FAX 715-263-2128

S1 B

PRINT DATE
7/29/08